




1 GROUND FLOOR PLAN
A1 SCALE 1:100

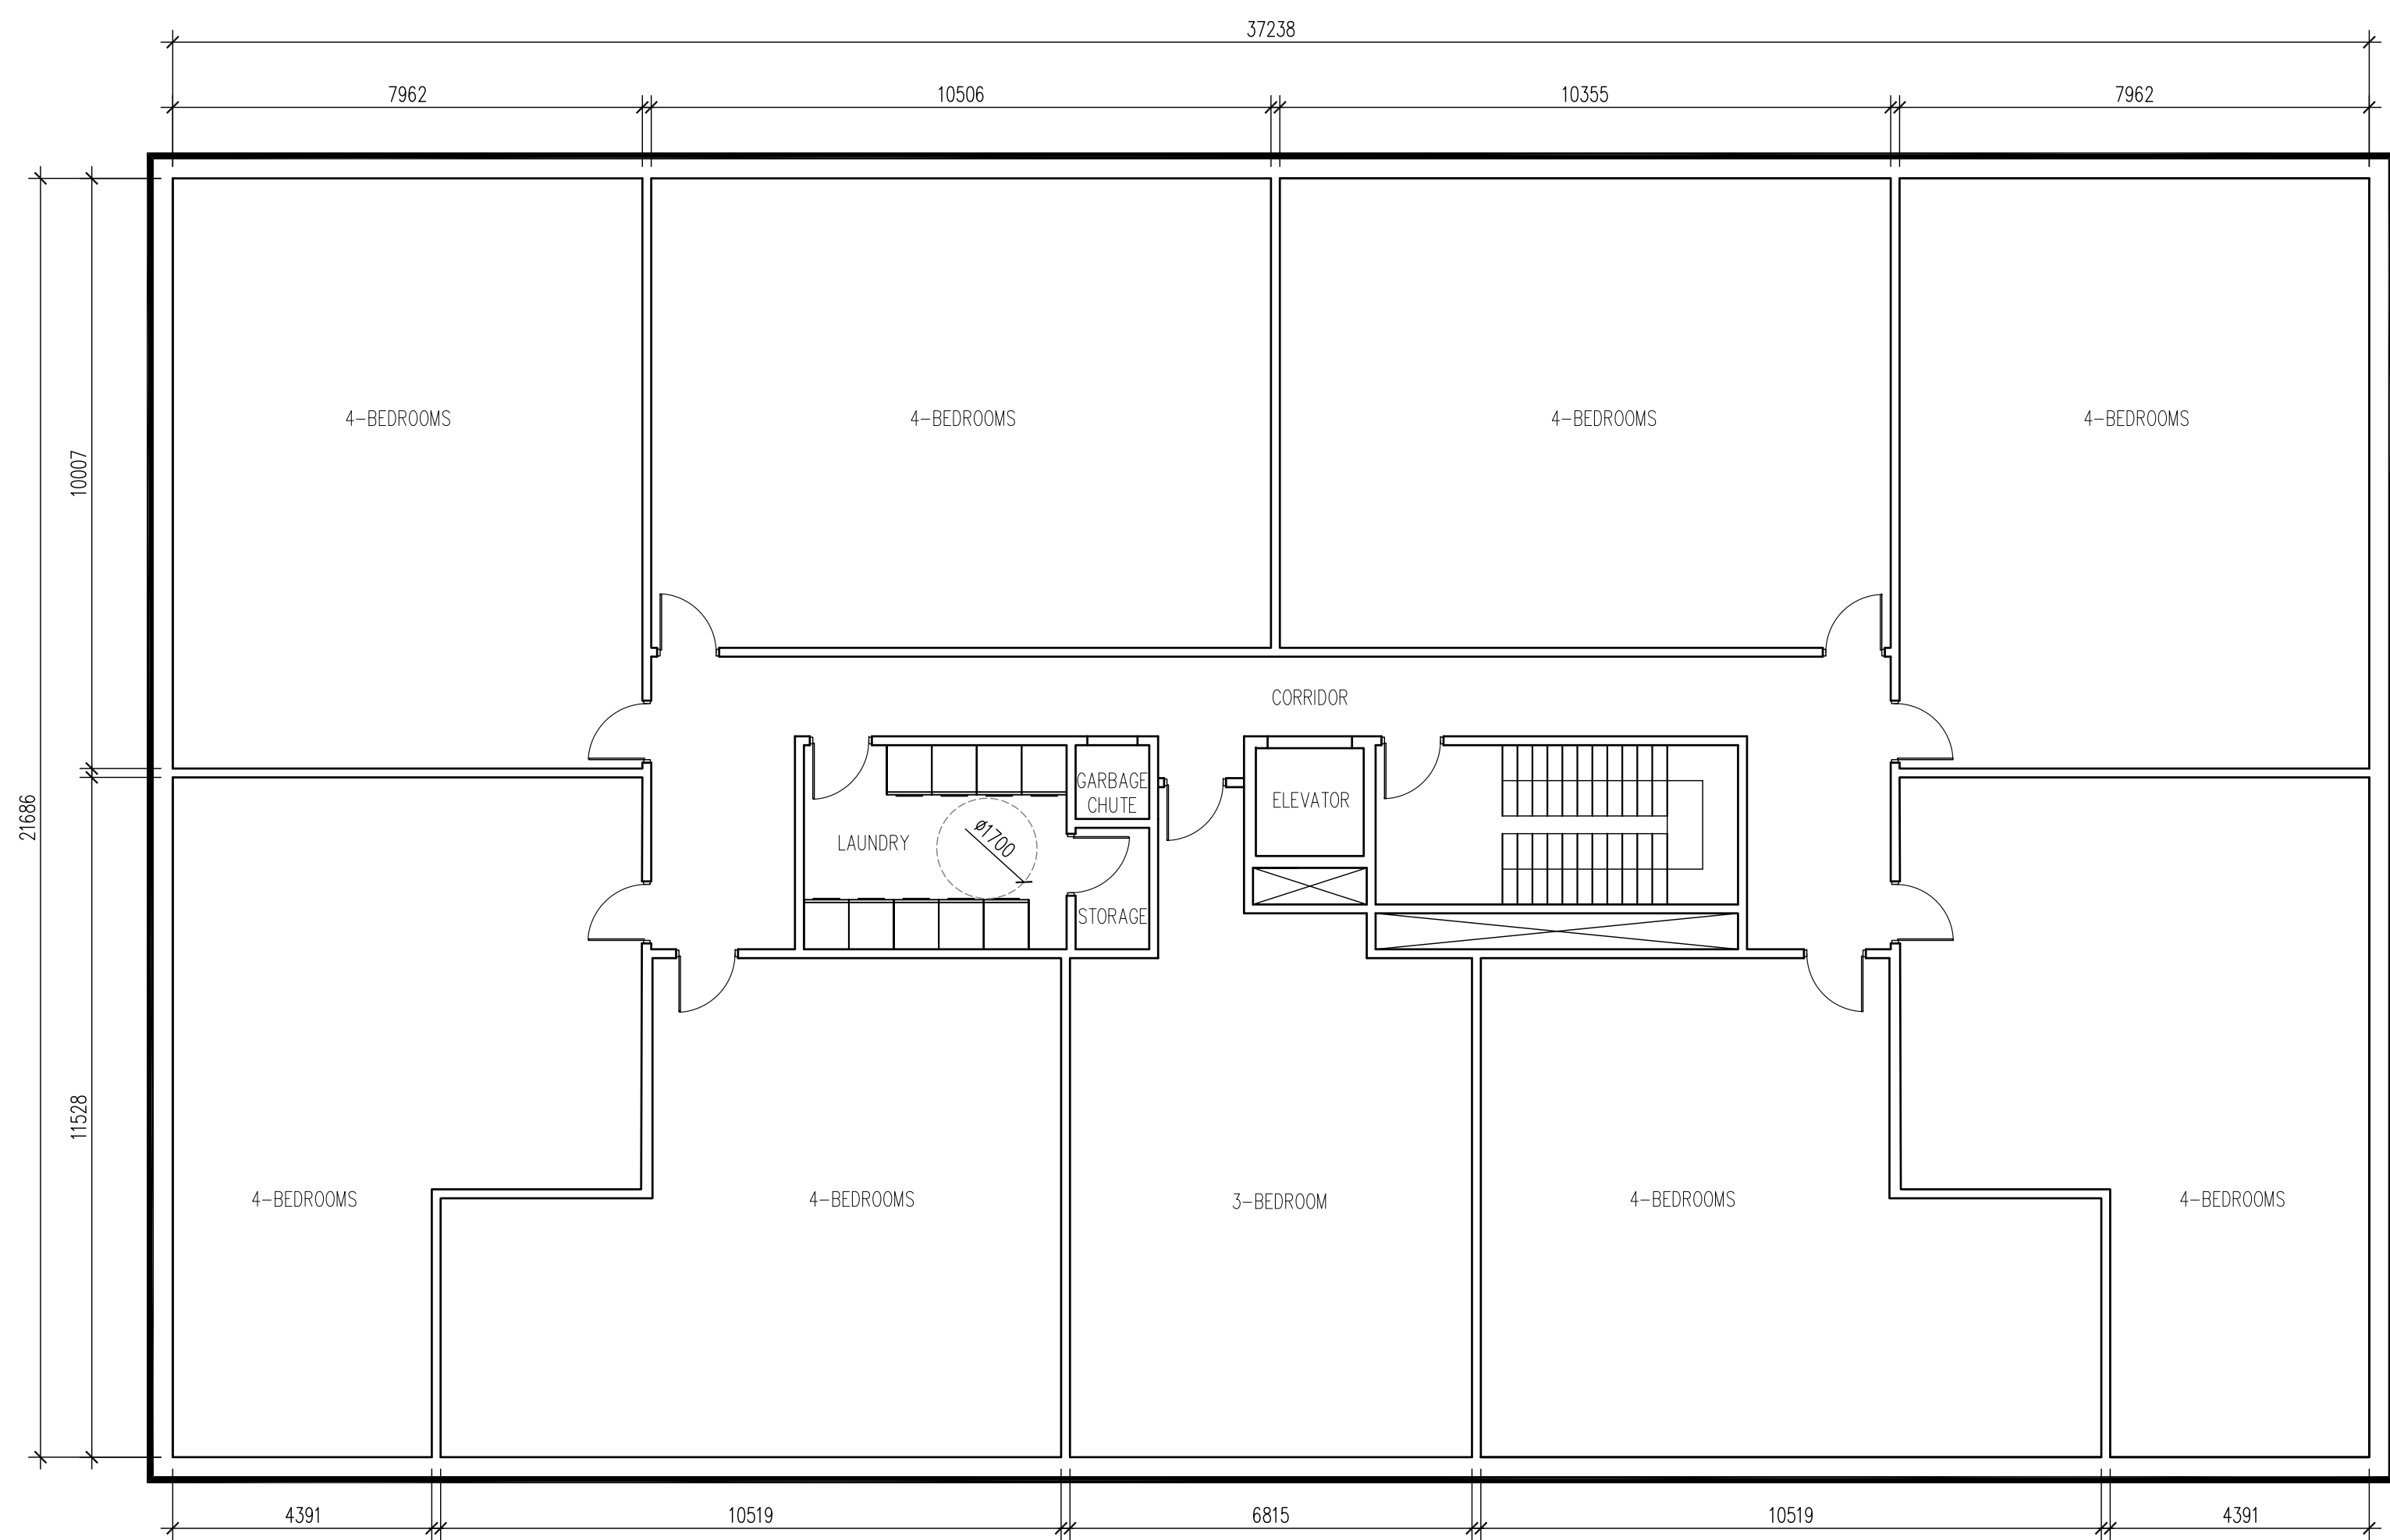


2 2ND TO 5TH FLOOR PLAN
A1 SCALE 1:100

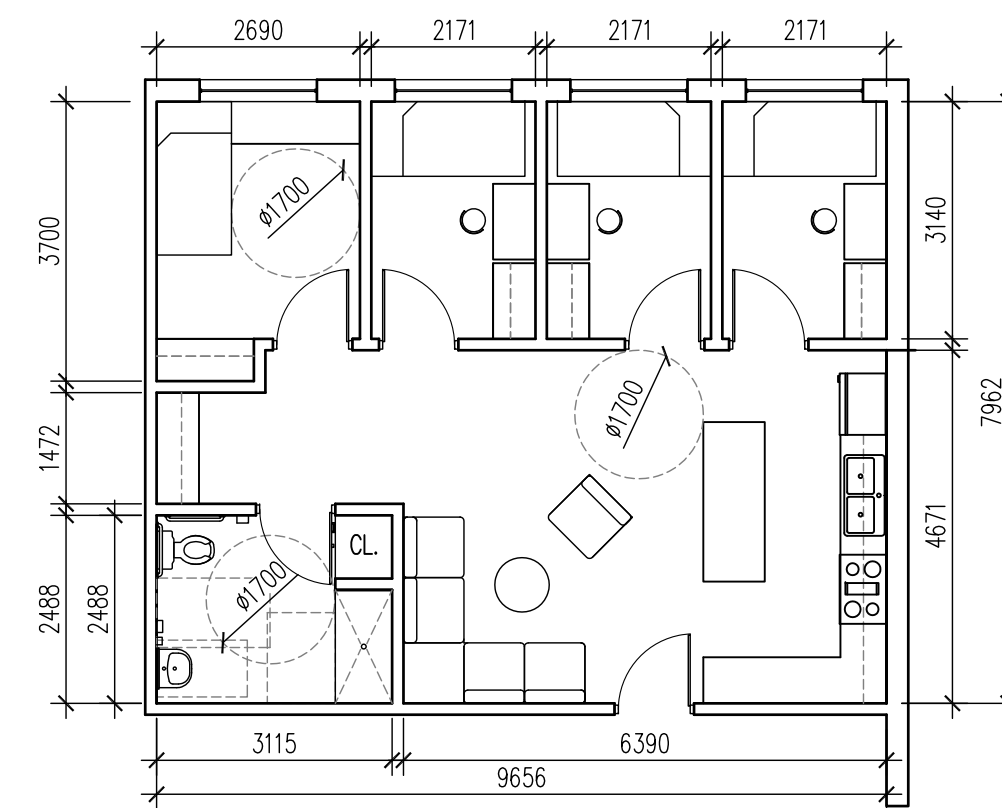

3 4-BEDROOM WITH BARRIER FREE UNIT
A1 SCALE 1:100

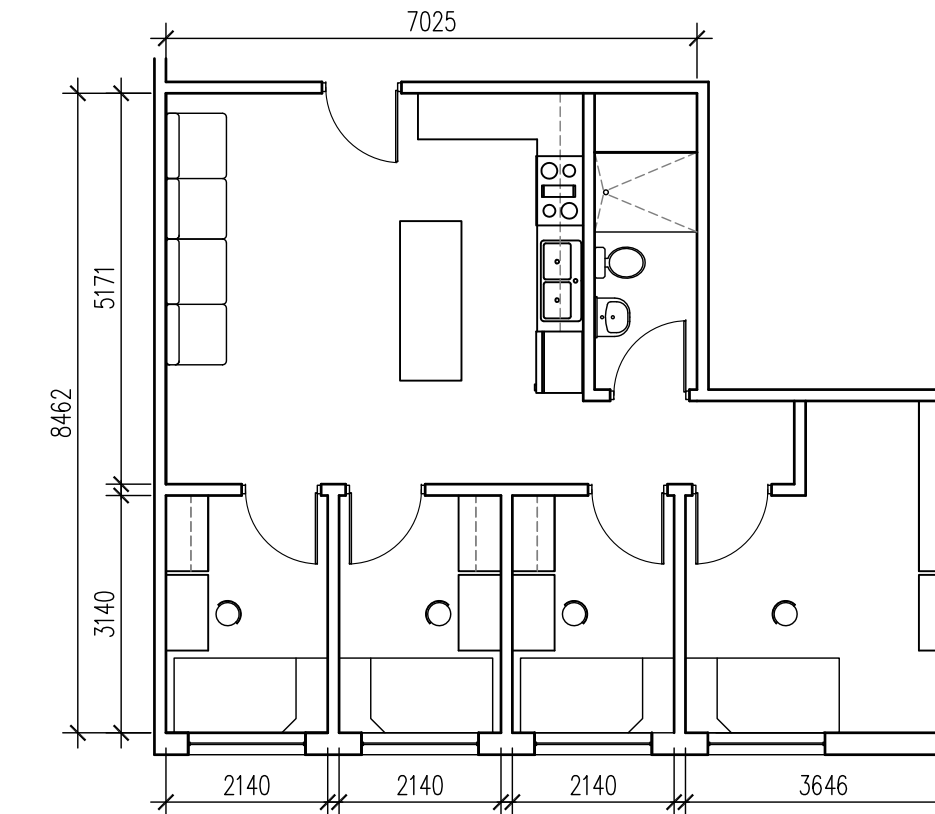

5 4-BEDROOM UNIT
A1 SCALE 1:100

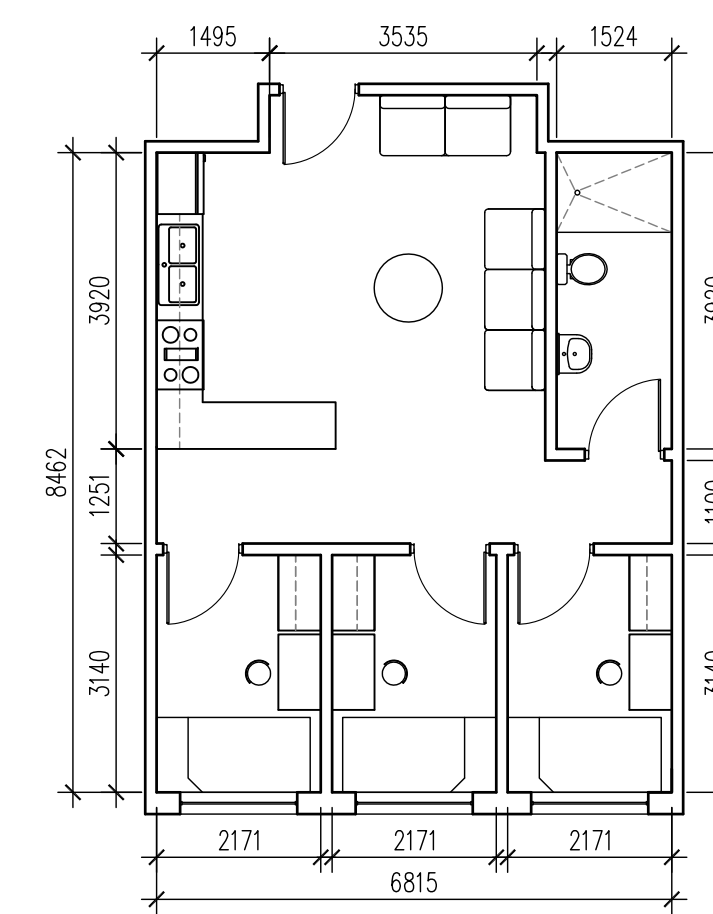


4 3-BEDROOM UNIT
A1 SCALE 1:100

GENERAL NOTES:

- 1) ALL DRAWINGS AND DESIGNS ARE COPYRIGHTED AND PROPERTY OF CANTAM GROUP LIMITED AND CANNOT BE REPRODUCED EXCEPT WITH SPECIFIC WRITTEN CONSENT FROM THE DESIGNER.
- 2) CONTRACTORS MUST CHECK AND VERIFY ALL DIMENSIONS AND CONDITIONS OF THE PROJECT AND MUST REPORT ANY DISCREPANCIES TO THE DESIGNER BEFORE PROCEEDING WITH CONSTRUCTION.
- 3) DO NOT SCALE DRAWINGS.

NO.	DESCRIPTIONS	YYYY/MM/DD
R1	ISSUED FOR REVIEW	2017 / 11 / 17
R2	ISSUED FOR REVIEW	2019 / 12 / 18

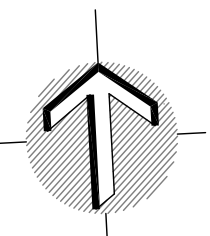

PROJECT COORDINATOR:

CANTAM
Group Ltd.

PLANNING & BUILDING CONSULTANTS
850 TAPSCOTT ROAD, UNIT # 51, TORONTO, ON M1X 1N4
TEL: 416-335-3353 - FAX: 416-335-7967


SITE:
1273-1289 LONDON ROAD, SARNIA, ON

PROJECT:
PROPOSED 5-STOUREY MIXED-USE
BUILDINGS FOR COMMERCIAL AND
STUDENT RESIDENCE

DRAWING:
FLOOR PLANS FOR BUILDING A, B, C

DATE: OCTOBER 16, 2017 SPA
SCALE: AS SHOWN DRAWING NO.
DRN BY: LS
CHK BY: MB

A1

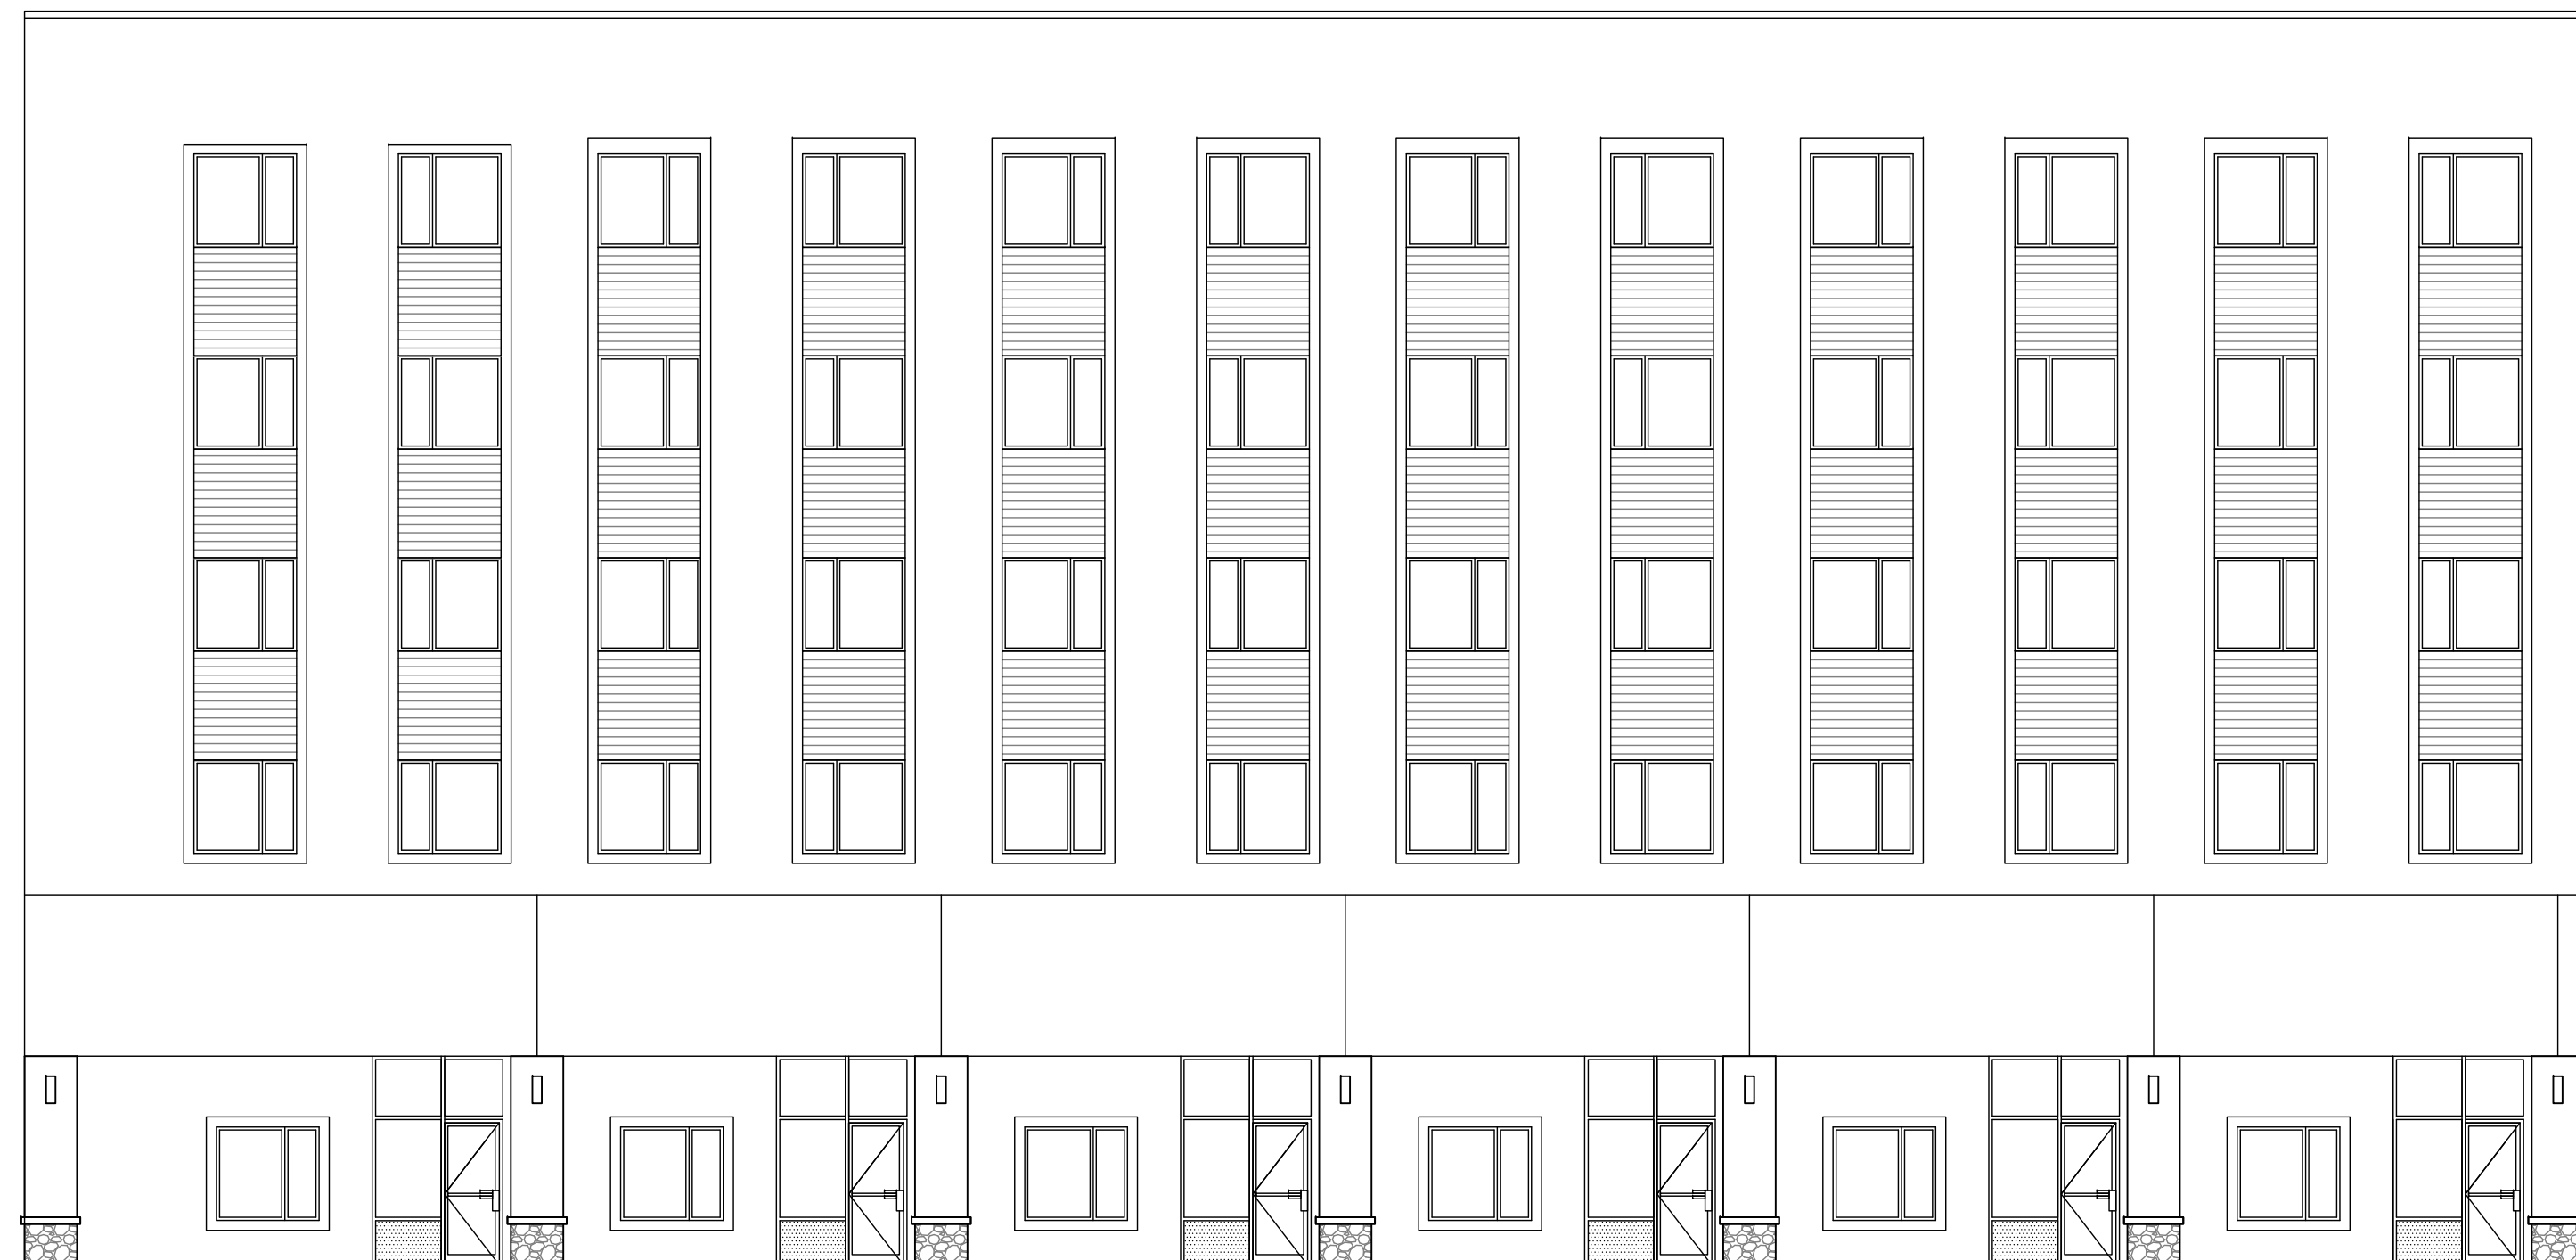

1 FRONT ELEVATION
A2 SCALE 1:100

GENERAL NOTES:

- 1) ALL DRAWINGS AND DESIGNS ARE COPYRIGHTED AND PROPERTY OF CANTAM GROUP LIMITED AND CANNOT BE REPRODUCED EXCEPT WITH SPECIFIC WRITTEN CONSENT FROM THE DESIGNER.
- 2) CONTRACTORS MUST CHECK AND VERIFY ALL DIMENSIONS AND CONDITIONS OF THE PROJECT AND MUST REPORT ANY DISCREPANCIES TO THE DESIGNER BEFORE PROCEEDING WITH CONSTRUCTION.
- 3) DO NOT SCALE DRAWINGS.

NO.	DESCRIPTIONS	YYYY/MM/DD
R1	ISSUED FOR REVIEW	2017 / 11 / 17
R2	ISSUED FOR REVIEW	2019 / 12 / 18

PROJECT COORDINATOR:

CANTAM
Group Ltd.

PLANNING & BUILDING CONSULTANTS
850 TAPSCOTT ROAD, UNIT # 51, TORONTO, ON M1X 1N4
TEL: 416-335-3353 - FAX: 416-335-7967

SITE:

1273-1289 LONDON ROAD, SARNIA, ON

PROJECT:

PROPOSED 5-STOREY MIXED-USE
BUILDINGS FOR COMMERCIAL AND
STUDENT RESIDENCE

DRAWING:

BUILDING ELEVATION

DATE: OCTOBER 16, 2017

SPA

SCALE: AS SHOWN

DRAWING NO.

DRN BY: LS

CHK BY: MB

A2