


NOTE:

LID AND INSIDE WALLS TO BE INSULATED.

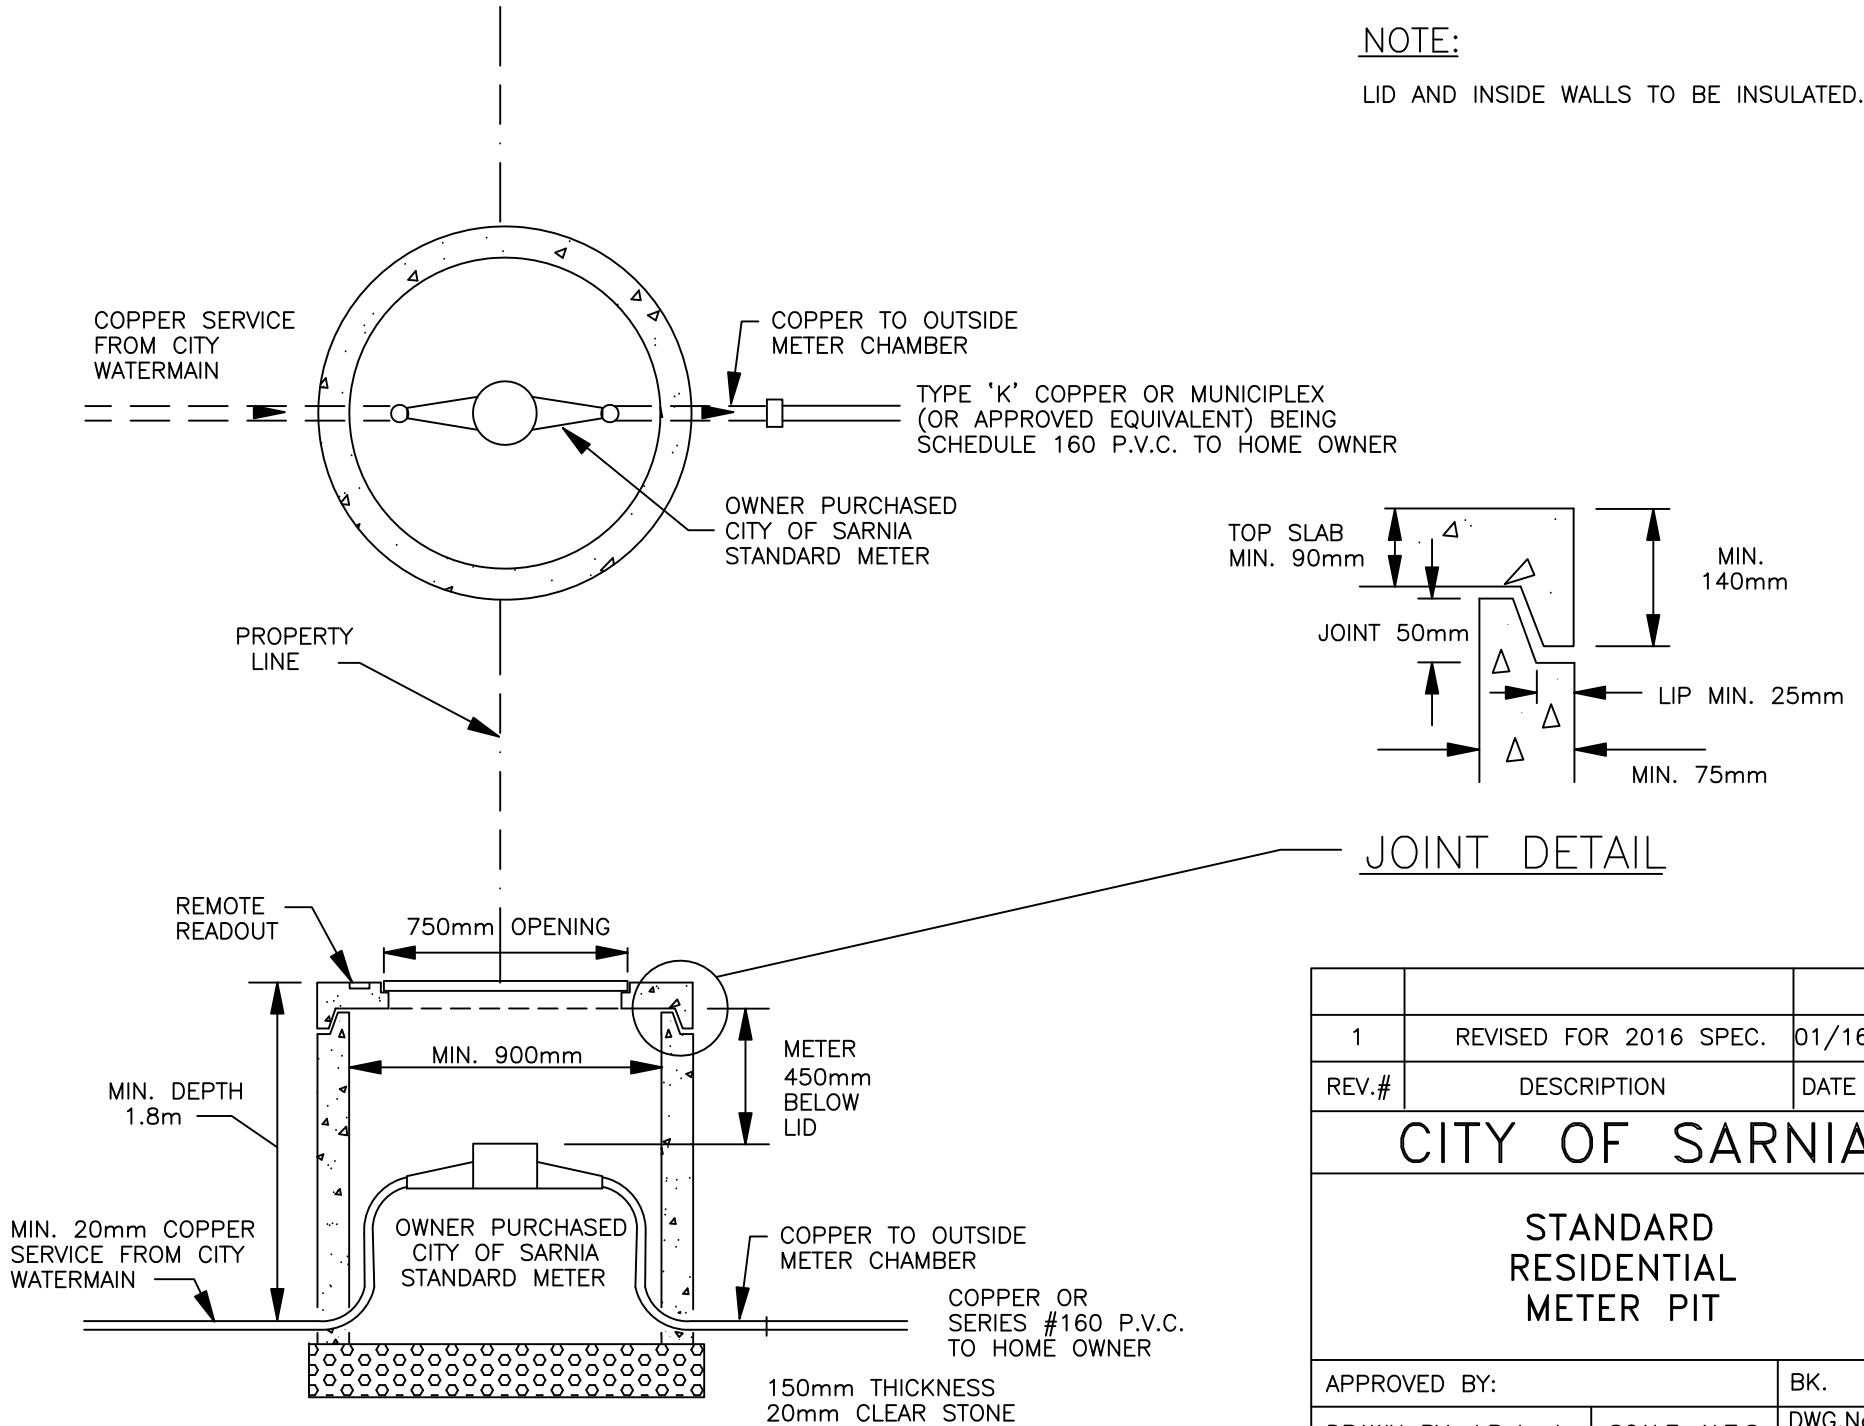

1	REVISED FOR 2016 SPEC.	01/16	
REV.#	DESCRIPTION	DATE	AP.BY
CITY OF SARNIA			
STANDARD RESIDENTIAL METER PIT			
APPROVED BY:		BK.	
DRAWN BY: J.Roberts	SCALE: N.T.S.	DWG.No.	
CHK' BY:	DATE: 01/98	100-SF	