

POST CAP WITH
12mm ROUNDING

200mm X 200mm (8" X 8") ROUGH-SAWN WHITE CEDAR DIRECT BURIAL POST. APPLY APPROVED CLEAR WOOD PRESERVATIVE BELOW GRADE POSTS EQUALLY SPACED AT 1800 - 2400 mm O.C. (MAX.) ON CENTRE.

50mm X 150mm (2" X 6") DRESSED WHITE CEDAR RUB-RAIL ATTACHED TO POST WITH 10mm (3/8") DIA. HOT-DIPPED GALVANIZED NUT AND BOLT ASSEMBLY C.W WASHER. ALL NUTS AND BOLT HEADS TO BE COUNTERSUNK. REMOVE BURS AND SPLINTERS. BOLTS TO BE PLACED DIAGONALLY ON POST (TYP.).

50mm X 250mm (2" X 10") RUB-RAIL, SEE ABOVE.

50mm X 200mm (2" X 8") RUB-RAIL, SEE ABOVE.


50mm X 250mm (2" X 10") RUB-RAIL, SEE ABOVE.

PROPOSED MULTI-USE PATH

MINIMAL REGRADING
OF EXISTING SLOPE

NOTES

1. ALL DIMENSIONS ARE IN MILLIMETRES UNLESS OTHERWISE SHOWN.

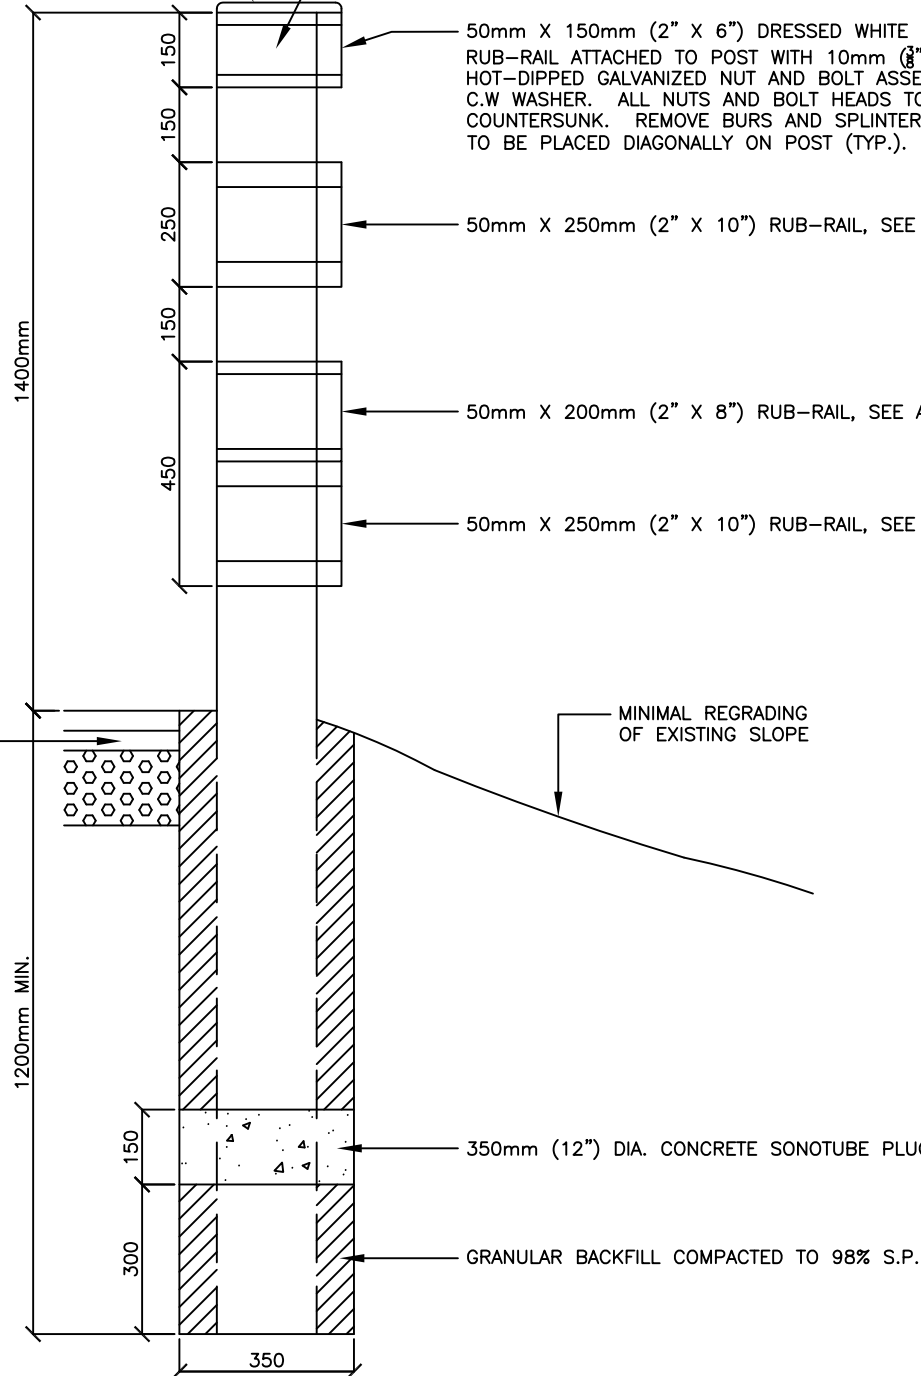

CITY OF SARNIA

TYPICAL FENCE DETAILS PROPOSED MULTI-USE PATH

APPROVED BY:		BK.
DRAWN BY: O.GEORGE	SCALE: NTS	DWG.No. 113-SF-1
CHK' BY:	DATE: 4/08	