


625mm
CURB AND GUTTER AS PER 600-010

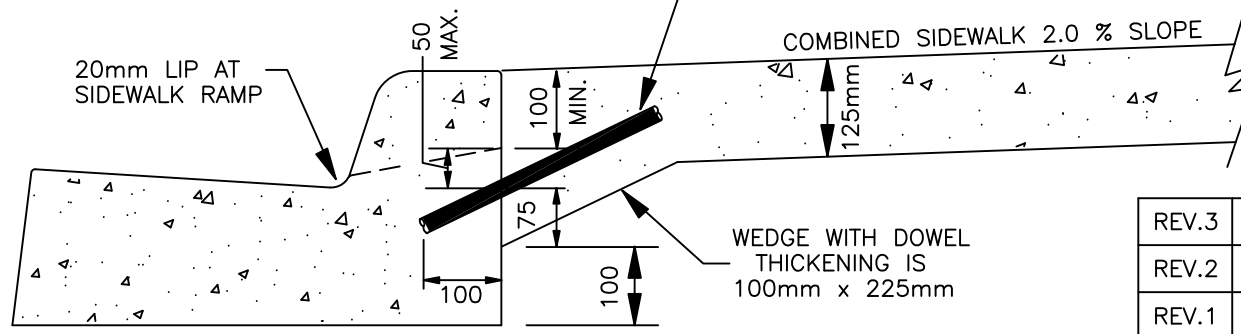

625mm
CURB AND GUTTER AS PER 600-010

NOTE:

WHERE BARS ARE TO BE DRILLED INTO EXISTING CONCRETE CURB - 20M BARS ARE TO BE EMBEDDED 100mm INTO THE EXISTING CURB.

REV.3	CHANGED CURB DETAIL	05/14	E.C.
REV.2	REVISED FOR 1999 SPEC.	03/99	J.R.
REV.1	REDRAWN FOR ACAD FILES	12/97	J.R.
REV.#	DESCRIPTION	DATE	AP.BY

CITY OF SARNIA

**ALTERNATE DETAIL FOR
COMBINED SIDEWALK AND
CURB AND GUTTER**

APPROVED BY:		BK.
DRAWN BY: J.Roberts	SCALE: N.T.S.	DWG.No.
CHK' BY:	DATE: 12/97	119-F