


PLAN

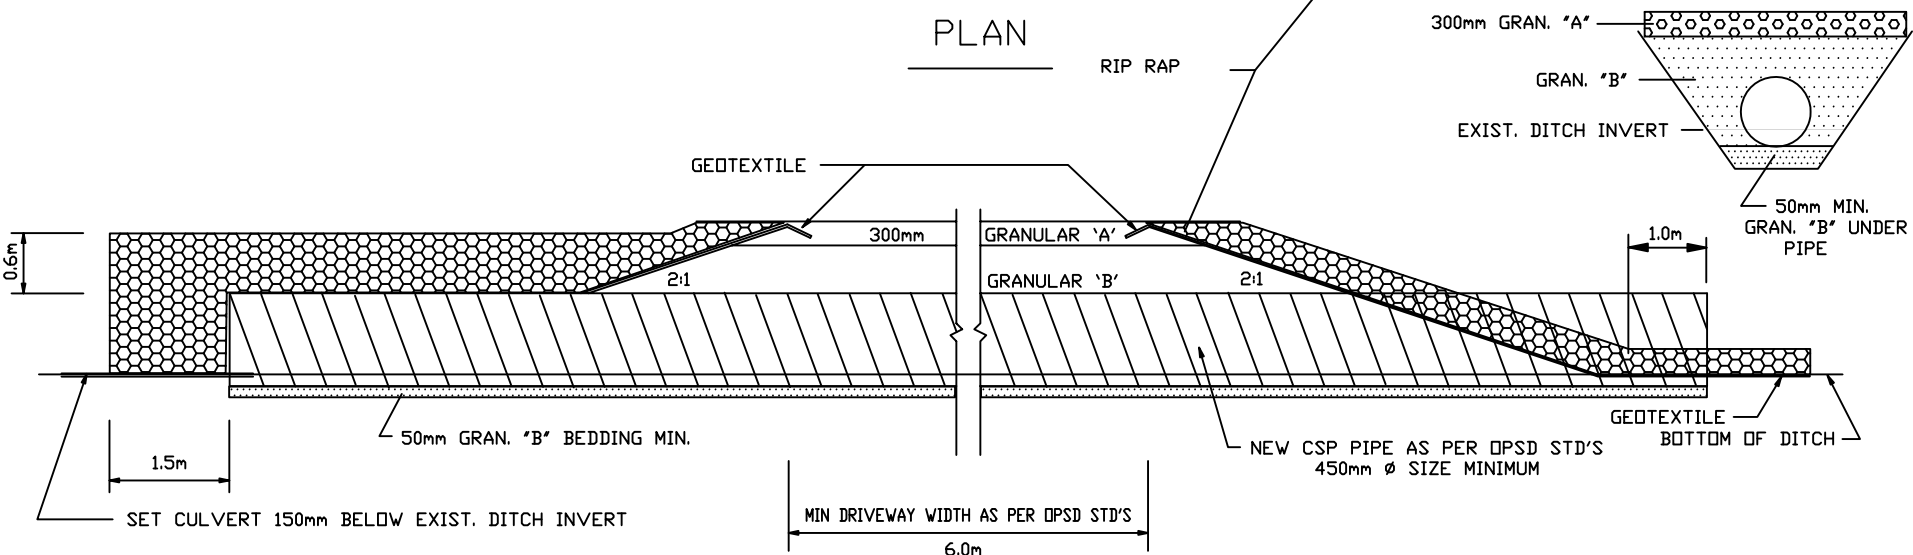

SECTION A-A

SECTION B-B

NOTES

SEE OPSD 810.01 FOR INSTALLATION OF
 GEOTEXTILE FABRIC AND RIP-RAP
 RIP RAP TO BE CRUSHED ROCK 100mm TO 200mm DIA., LAID 300mm THICK
 (CONCRETE RUBBLE NOT ACCEPTABLE) SEE OPSS 1004
 GEOTEXTILE FABRIC SHALL BE NON-WOVEN FABRIC AS PER OPSS CLASS 2
 USE TERRAFIX 270 R OR EQUAL

#3	REVISED FOR 2003 SPEC.	02/03	J.R.
#2	REVISED FOR 1999 SPEC.	03/99	J.R.
REV.#	DESCRIPTION	DATE	APP.BY

CITY OF SARNIA

TYPICAL DRIVEWAY
 CULVERT STANDARD
 (MAX. 30m LENGTH)

APPROVED BY:	DATE: MAY 94
DRAWN BY:	SCALE: N, T, S. DWG.# 120-F