
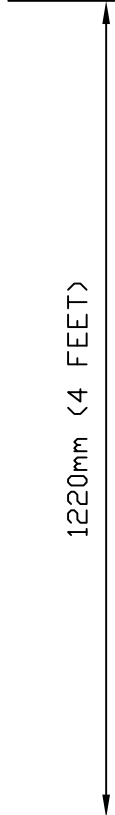




1830mm (6 FEET)

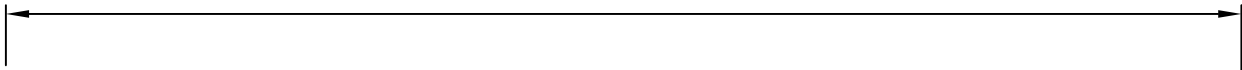

PROJECT NAME

CONTRACT NO -- 20--

	<i>CONTACT #</i>	<i>EMERGENCY #</i>
<i>CONTRACTOR</i>	<i>OFFICE</i> <i>111-111-1111</i>	<i>AFTER HOURS</i> <i>333-333-3333</i>
<i>CITY OF SARNIA</i>	<i>ENGINEERING .</i> <i>DEPT.</i> <i>519-332-0330</i>	<i>SARNIA POLICE</i> <i>519-344-8861</i>

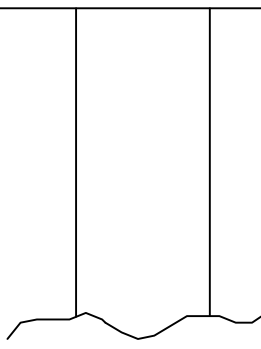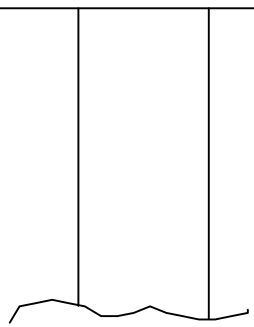

NOTES:

THE CONTRACTOR SHALL SUPPLY AND ERECT SIGNBOARDS AT LOCATIONS DESIGNATED BY ENGINEER. THE SIGNBOARD SHALL BE 1220mm (4 FEET) HIGH AND 1830mm (6 FEET)WIDE. A SUITABLE FRAMEWORK SHALL BE SUPPLIED AND ERECTED BY THE CONTRACTOR TO SUPPORT THE SIGN. NO ADDITIONAL SIGNS OR NOTICES OTHER THAN REQUIRED FOR TRAFFIC AND PEDESTRIAN INSTRUCTIONS AND PUBLIC WARNING MAY BE EXHIBITED ON THE SITE WITHOUT THE APPROVAL OF THE ENGINEER. LETTERING SHALL BE GREEN ON A WHITE BACKGROUND THE SIGNBOARD SHALL BE ERECTED IN POSITION, AND MOVED WITH THE PROGRESS OF WORK, AS DIRECTED BY CITY ENGINEER.

REV.1	REVISED	11/09	
REV.#	DESCRIPTION	DATE	AP.BY
CITY OF SARNIA			
PROJECT SIGNBOARD			
APPROVED BY: T.W.			BK.
DRAWN BY: J.RAMSAY	SCALE: N.T.S.	DWG.No.	
CHK' BY: J.ROBERTS	DATE: 02/03	136-F	