


SECTION B-B

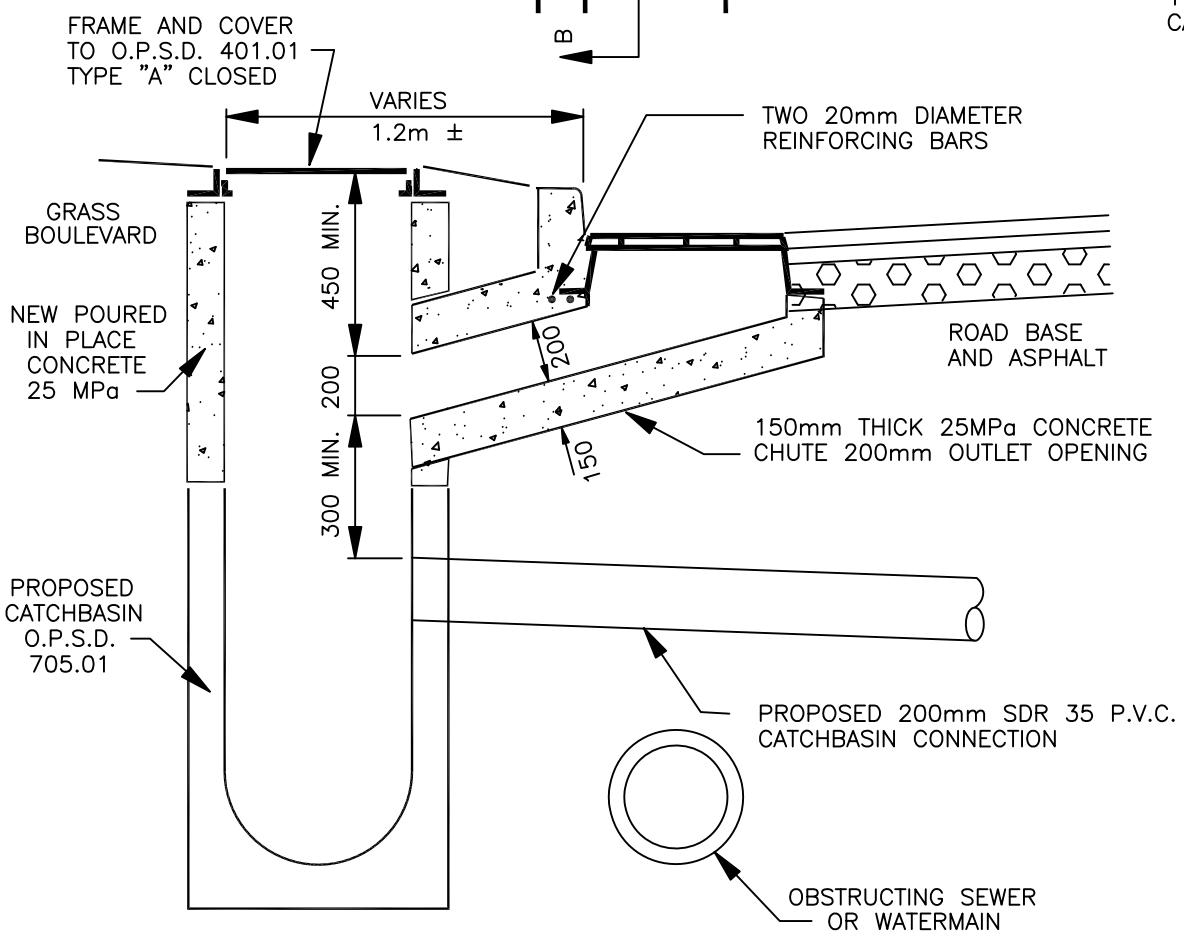

SECTION A-A

REV.1	REDRAWN FOR ACAD FILE	04/99	J.R.
REV.#	DESCRIPTION	DATE	AP.BY

CITY OF SARNIA

PROPOSED PLAN OF
EXTENSION CHUTE
FOR CATCHBASIN

APPROVED BY:	BK.
DRAWN BY: J.Roberts	SCALE: N.T.S.
CHK' BY:	DATE: 04/99
DWG.No. 1882-S	