


NOTES

ALL DIMENSIONS IN MILLIMETRES
UNLESS OTHERWISE SPECIFIED.

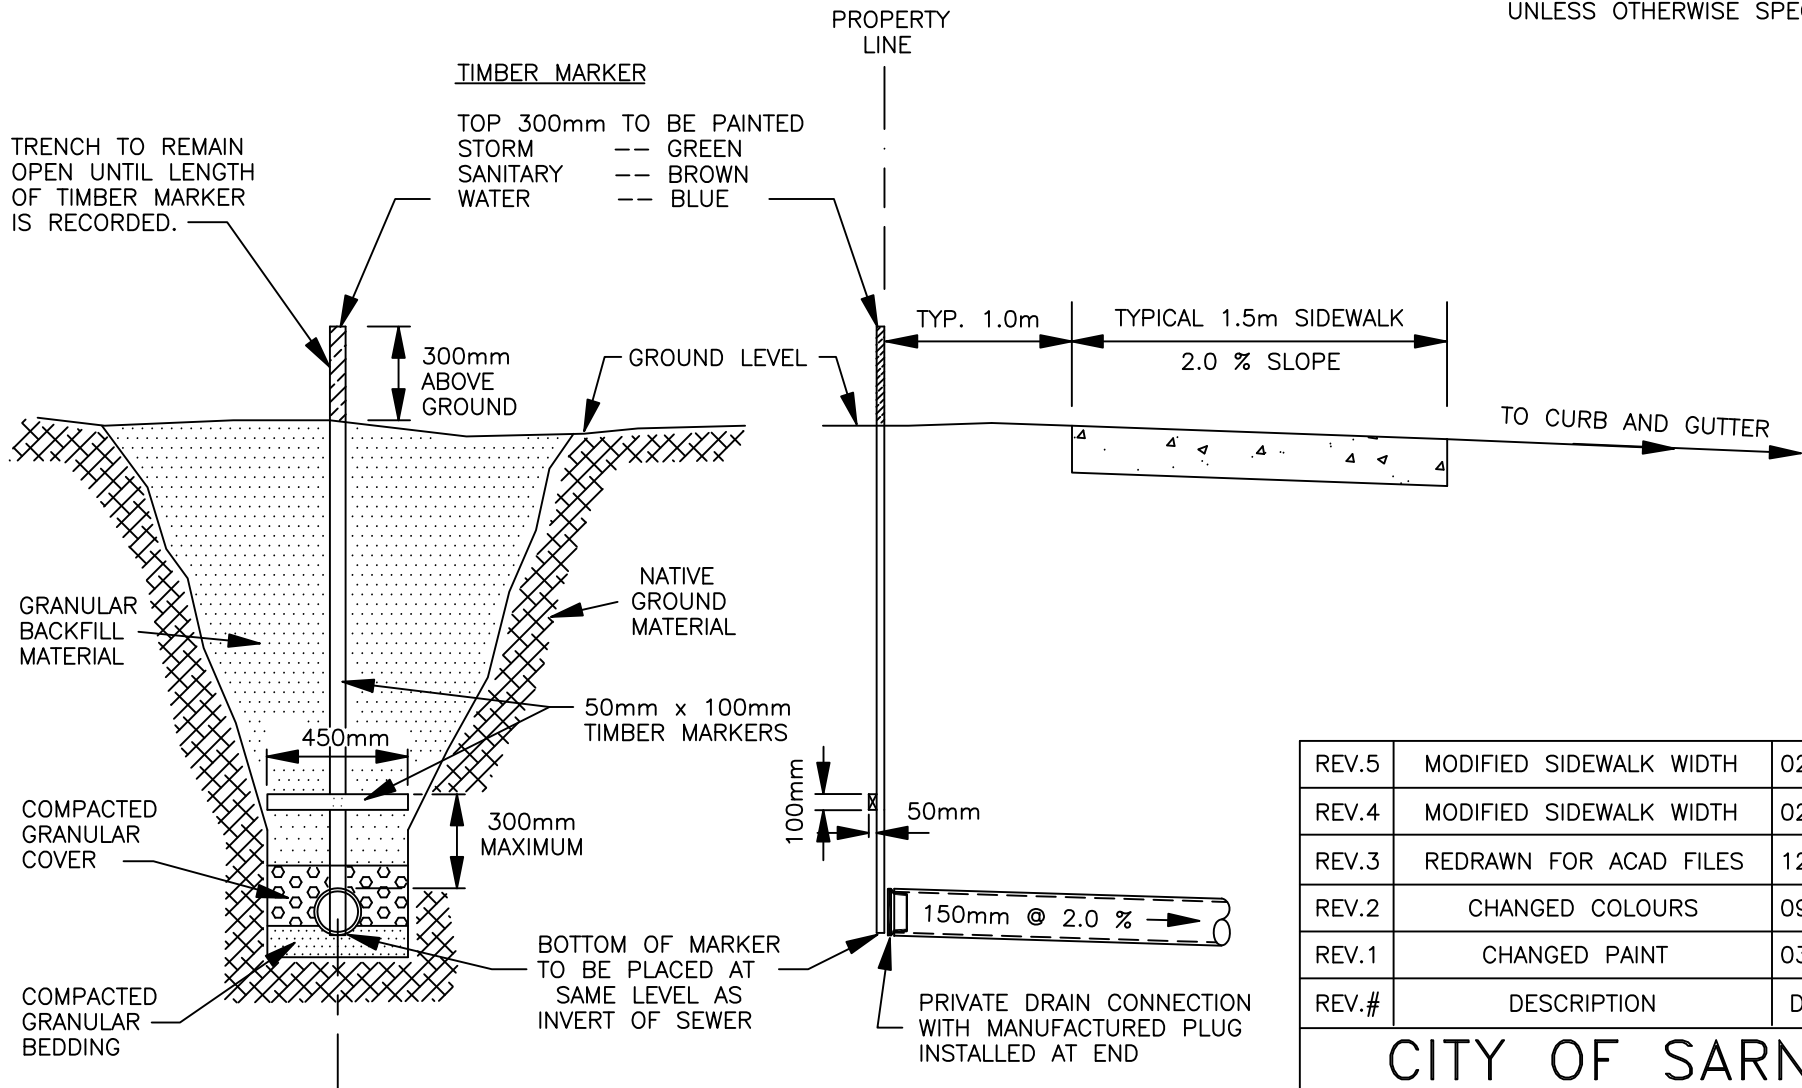

REV.5	MODIFIED SIDEWALK WIDTH	02/05	J.R.
REV.4	MODIFIED SIDEWALK WIDTH	02/03	J.R.
REV.3	REDRAWN FOR ACAD FILES	12/97	J.R.
REV.2	CHANGED COLOURS	09/93	
REV.1	CHANGED PAINT	03/92	
REV.#	DESCRIPTION	DATE	AP.BY

CITY OF SARNIA

**STANDARD 50mm x 100mm
TIMBER MARKER FOR
HOUSE CONNECTIONS**

APPROVED BY:		BK.
DRAWN BY: J.Roberts	SCALE: N.T.S.	DWG.No.
CHK' BY:	DATE: 12/97	2064-S