


SECTION "B" - "B"

NOTES:

1. MAXIMUM SLOPE TO BE 1 : 12
2. ALL DIMENSIONS IN MILLIMETRES UNLESS OTHERWISE SPECIFIED.
3. DIMENSIONS AND SLOPES WILL VARY WITH RADIUS OF CURB AND GUTTER AND WIDTH OF BOULEVARD.

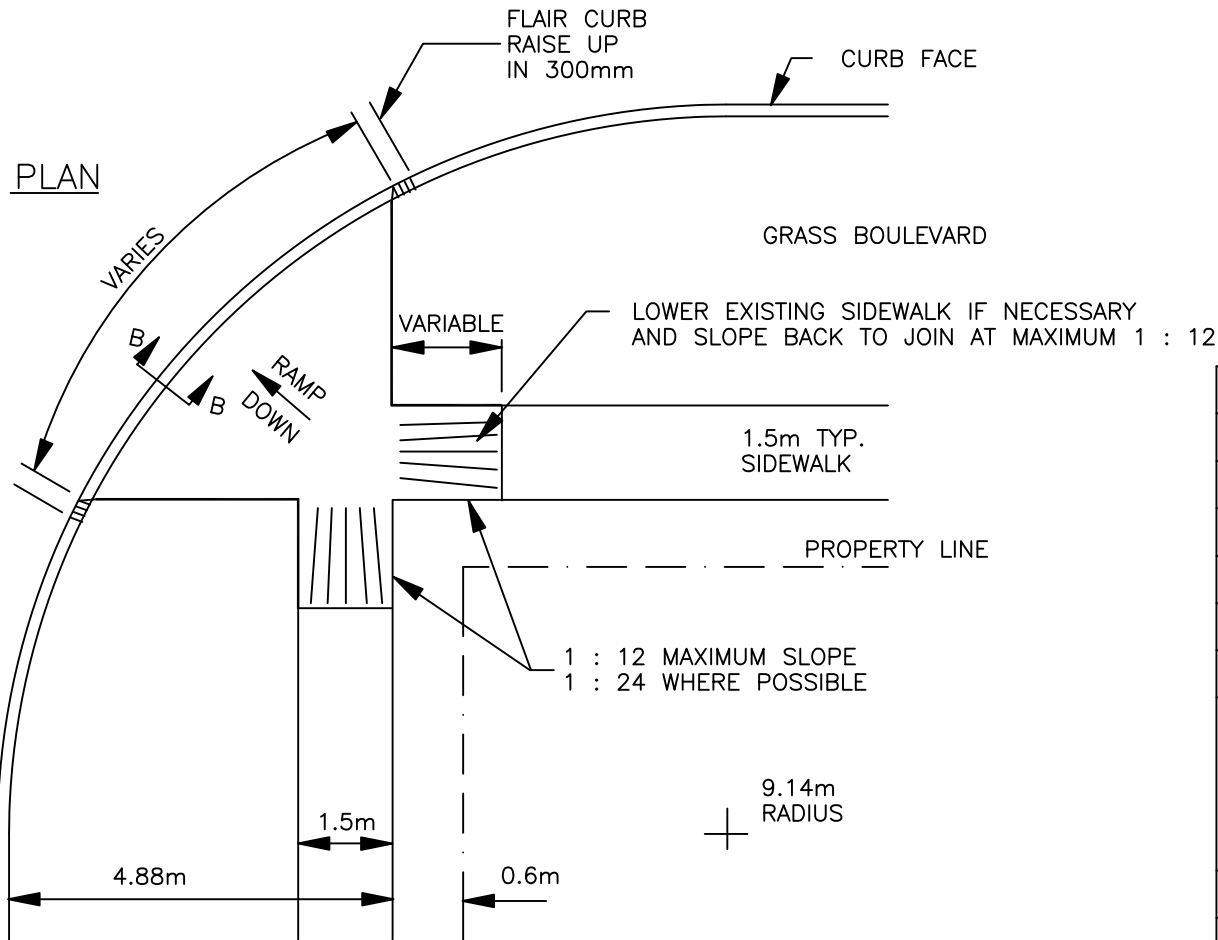

#6	REPRINT FOR 2005 SPEC.	02/05	J.R.
#5	REPRINT FOR 2003 SPEC.	02/03	J.R.
#4	REVISED FOR 2000 SPEC.	02/00	J.R.
#3	REVISED FOR 1999 SPEC.	03/99	J.R.
#2	REVISED FOR ACAD FILE	11/97	J.R.
REV.#	DESCRIPTION	DATE	AP. BY

CITY OF SARNIA
TYPICAL WHEELCHAIR RAMP IN
SIDEWALK SEPARATE FROM
CURB AND GUTTER

APPROVED BY:		BK No.
DRAWN BY: J.Roberts	SCALE: N.T.S.	DWG No.
CHECKED BY:	DATE: 11/97	2485

#7	EDIT FOR 2014 SPEC.	05/14	E.C.
----	---------------------	-------	------