



TYPICAL:
 PRECAST CONCRETE METER CHAMBER
 PLAN BELOW GRADE

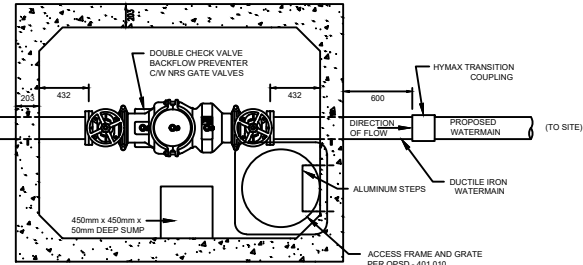


TYPICAL:
 PRECAST CONCRETE BACKFLOW PREVENTER CHAMBER
 PLAN BELOW GRADE

NOTE:
 ALL BURIED M.J. FITTINGS SHALL BE PROTECTED WITH DENSO PETROLIUM COATING SYSTEM AS PER CITY OF SARNIA STANDARDS.

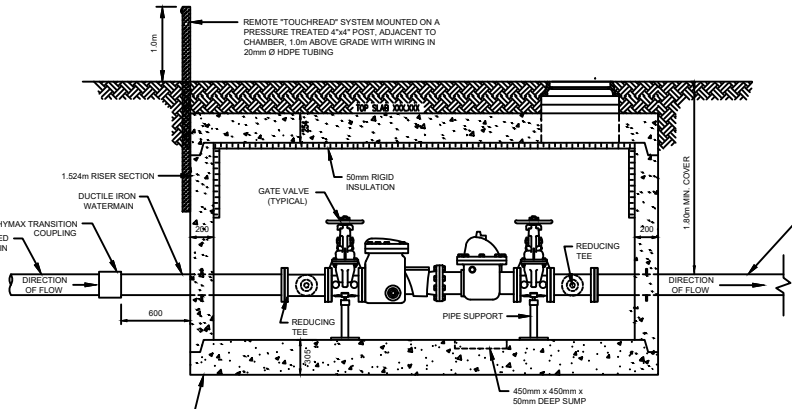

PRECAST CONCRETE METER CHAMBER
 PLAN BELOW GRADE

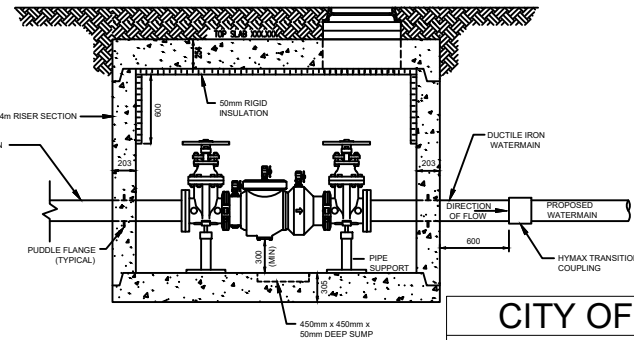

PRECAST CONCRETE BACKFLOW PREVENTER CHAMBER
 PLAN BELOW GRADE

PRECAST CONCRETE CHAMBERS SHALL BE DESIGNED AND CERTIFIED BY AN ONTARIO LICENSED PROFESSIONAL ENGINEER AND SHALL COMPLY WITH OPSS 407

CITY OF SARNIA

Backflow and
 Watermeter Chamber

APPROVED BY:

DRAWN BY:

SCALE: N.T.S.

DWG.No.

CHK' BY:

DATE: Feb. 2023

3800