


NOTE:
 MANHOLES WITH EXISTING SAFETY PLATFORMS, THE SEWER LATERAL MUST ENTER BELOW BOTTOM OF PLATFORM

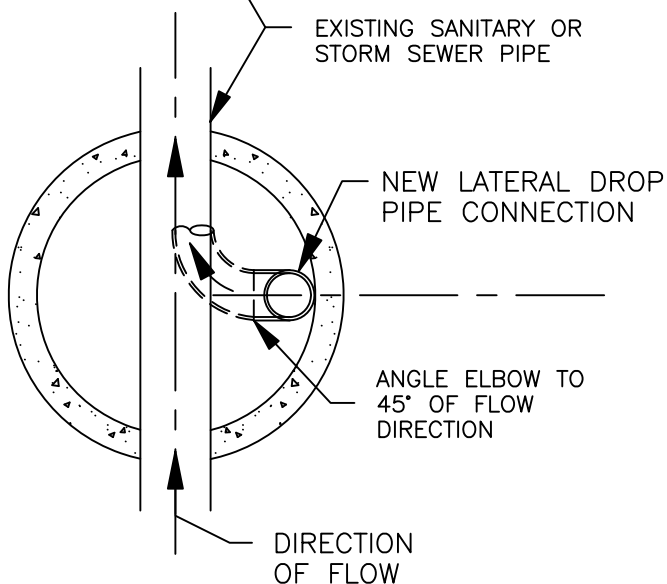

REV.2	REVISE DIMENSIONS BANDS	02/03	J.R.
REV.1	REDRAWN FOR ACAD FILES	12/97	J.R.
REV.#	DESCRIPTION	DATE	AP.BY

CITY OF SARNIA SEWER LATERAL DROP PIPE INSIDE OF MANHOLE

APPROVED BY:		BK.
DRAWN BY: J.ROBERTS	SCALE: N.T.S.	DWG.No.
CHK' BY:	DATE: 12/97	87-SF