
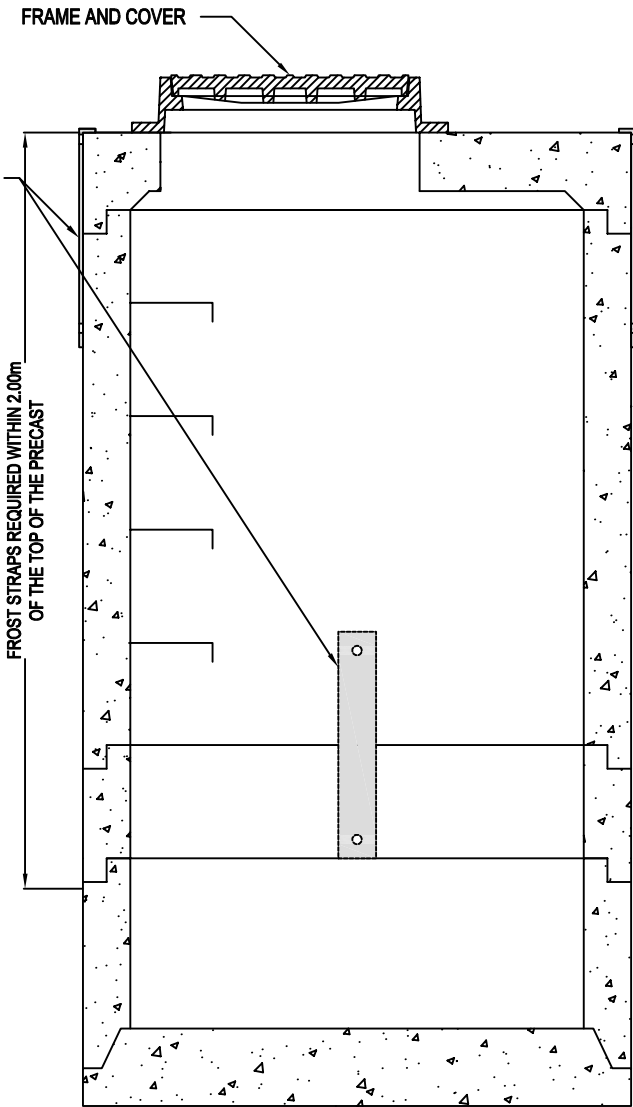


EACH MAINTENANCE HOLE TO HAVE  
3 FROST STRAPS SPACED EVENLY  
AT EACH REQUIRED JOINT

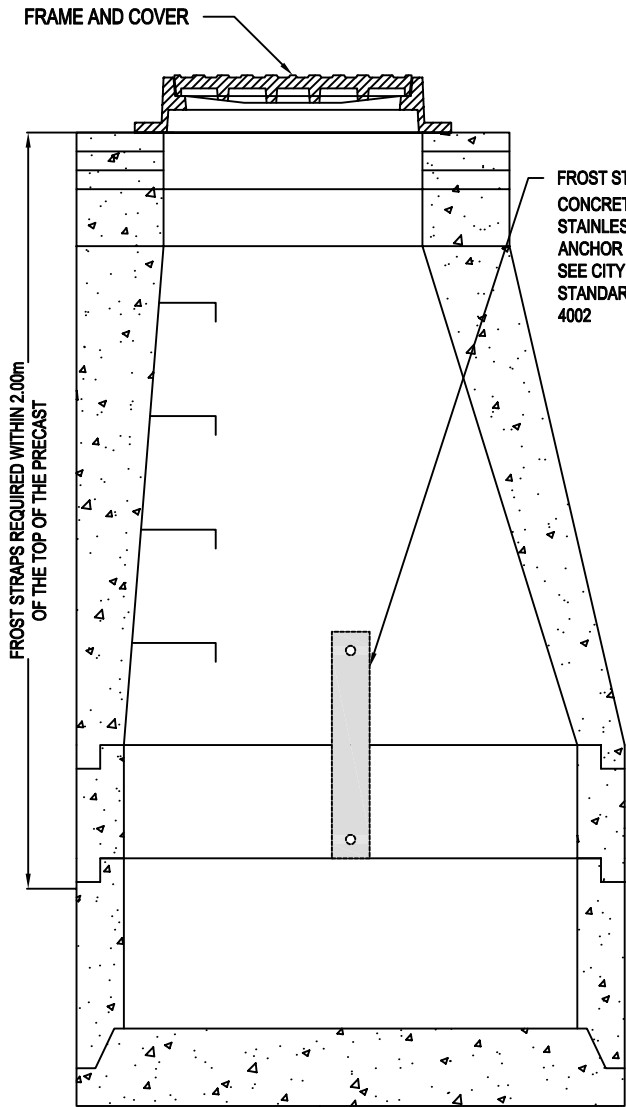

CITY OF SARNIA

## FROST STRAP INSTALLATION

NOTES:

1. DEPTH OF FROST STRAP SHALL BE AS SPECIFIED.
2. FROST STRAPS SHALL BE PLACED SO THEY DO NOT INTERFERE WITH SEWER PIPE OPENINGS AND THE STEPS.
3. FROST STRAPS SHALL BE PLACED WHEN SPECIFIED.
4. GALVANIZING SHALL BE ACCORDING TO CAN/CSA G164
5. ALL DIMENSIONS ARE IN MILLIMETRES UNLESS OTHERWISE SHOWN.

APPROVED BY:

REV. 0

DRAWN BY: K.C.

SCALE: N.T.S.

CHK' BY:

DATE: APR 2024

4001