
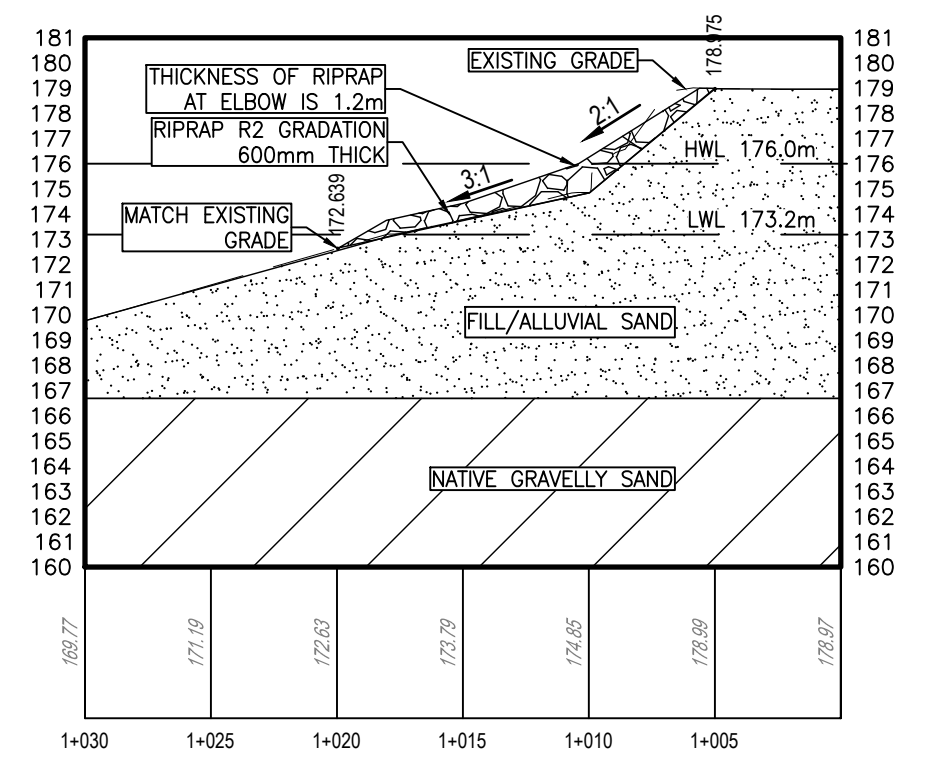


GHD Ltd.
 11 Allstate Parkway Suite 310
 Markham Ontario L3R 9T8 Canada
 T 1 905 752 4300 F 1 905 752 4301 W www.ghd.com

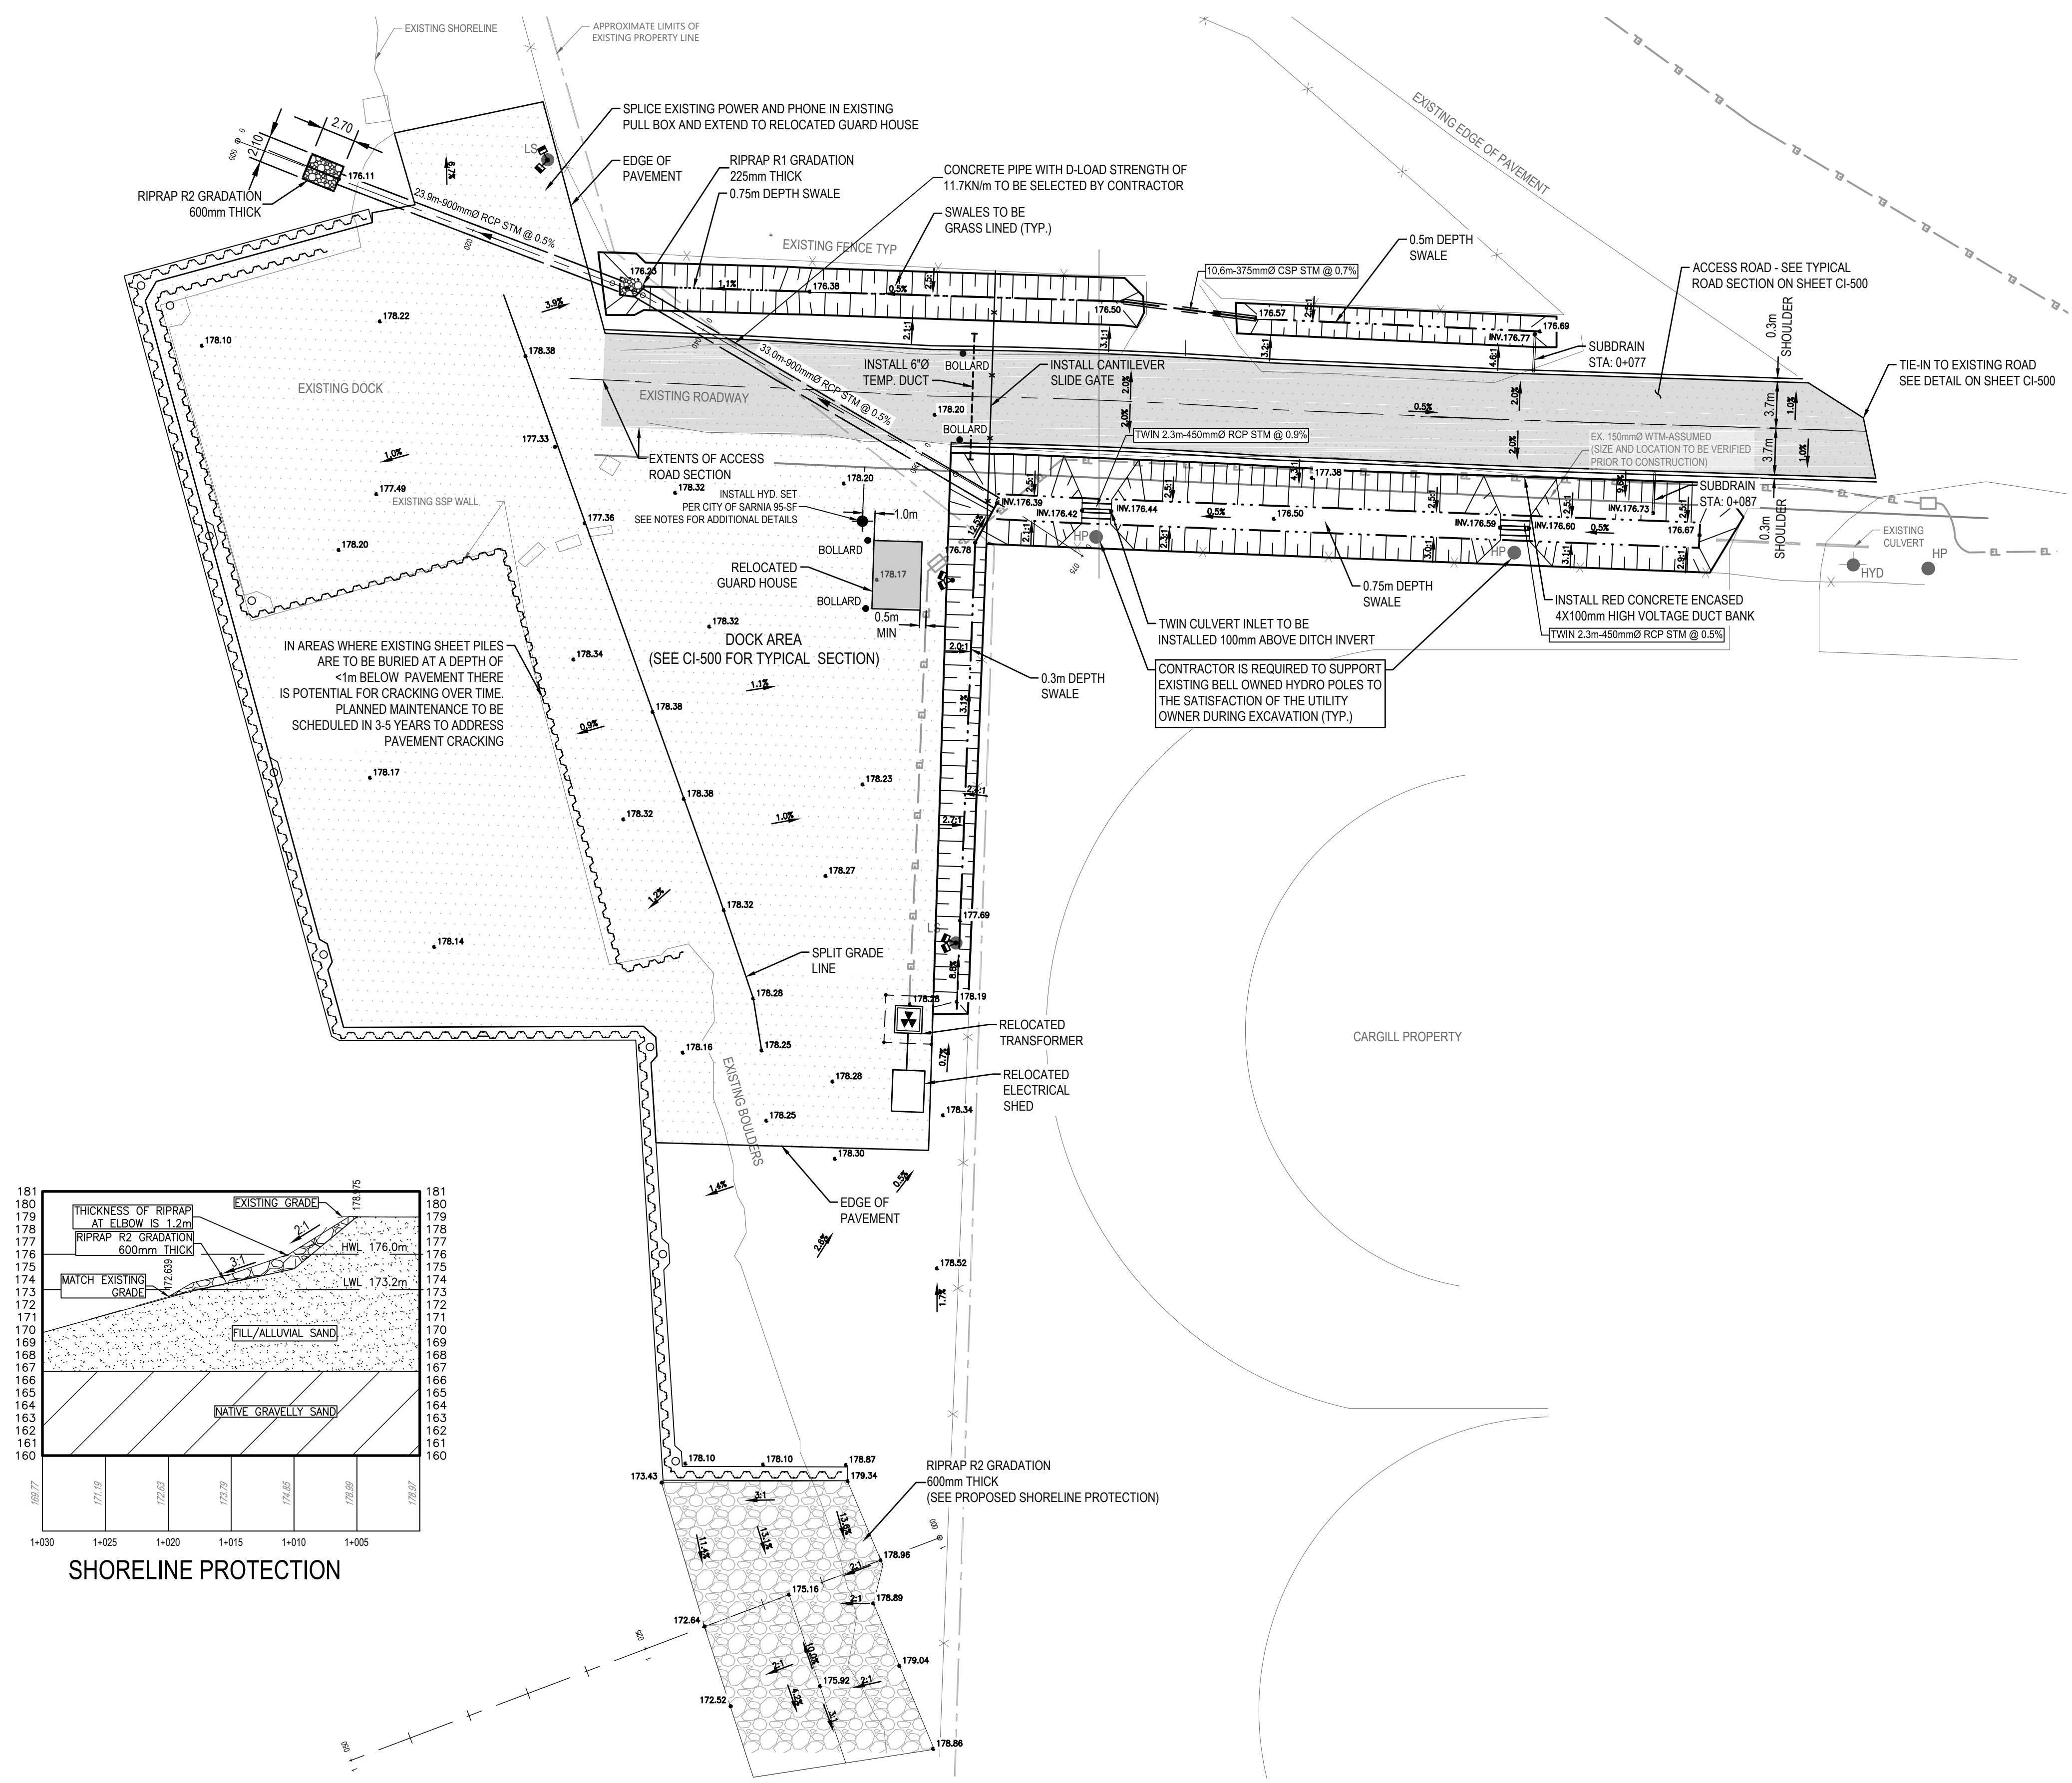

Reuse of Documents
 This document and the ideas and designs incorporated herein, as an instrument of professional service, is the property of GHD and shall not be reused in whole or in part for any other project without GHD's written authorization. © 2021 GHD

LEGEND:

---	PROPERTY BOUNDARY
---	FENCE
▭	BUILDING
HP	UTILITY POLE
LS	LIGHT STANDARD
HYD	HYDRANT
---	WATERMAIN
---	DITCH, SWALE
---	STORM
▨	ACCESS ROAD SECTION PER DETAIL ON CI-500
▩	DOCK AREA SECTION PER DETAIL ON CI-500

SARNIA DOCK FACILITY ENGINEERING SERVICES

Project **MINI DOCK A EXPANSION**

A	K.A.	J.P.	24/01/2022
---	------	------	------------

No.	Issue	Drawn	Approved	Date

Drawn	K.A.	Designer	C.M.
Drafting Check	S.R.	Design Check	J.Z.
Project Manager	J. PENTON	Date	24/06/2021

This document shall not be used for construction unless signed and sealed for construction.
 Scale **1:300**

Original Size **Arch D**
 Bar is one inch on original size sheet

Project No. **11209875**

GENERAL LAYOUT

Sheet No.

G-002

FOR INFORMATION ONLY