


SECTION

100mm WIDE x 10mm THICK HOT DIP GALVANIZED STEEL FROST STRAP MOUNTED ON EXTERIOR WALL OF PRECAST RISER SECTION

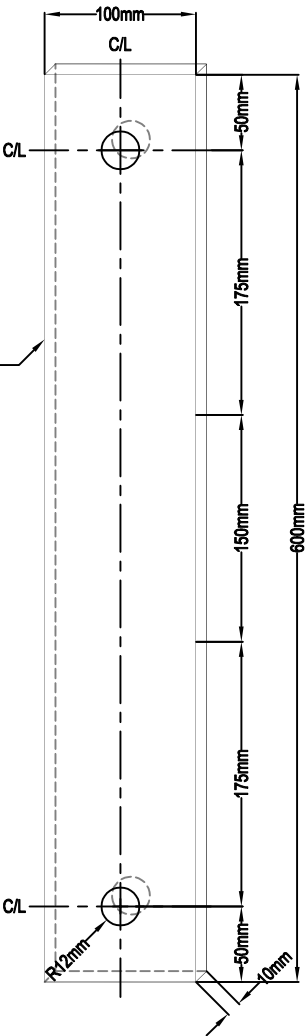

FROST STRAP ANCHORED TO  
INTERNAL CHAMBER WALL

CITY OF SARNIA

TYPICAL FROST STRAP  
DETAILS FOR PRECAST  
MAINTENANCE HOLES

$\frac{3}{4}$ " STAINLESS WEDGE ANCHOR x 125mm

NOTES:

1. ALL MATERIALS TO BE 304 STAINLESS STEEL
2. REFER TO STANDARD DRAWING 401 FOR TYPICAL INSTALLATION OPTIONS AND REQUIREMENTS.
3. FOR REHABILITATION APPLICATION ONLY, INSERTS CAN BE FIELD INSTALLED AS PER MANUFACTURER'S SPECIFICATIONS.

APPROVED BY:

REV. 0

DRAWN BY: K.C.

SCALE: N.T.S.

CHK' BY:

DATE: APR 2024

4002